

Date of Advertisement:
December 30, 2009 in the Herald Newspapers

**ADVERTISEMENT FOR BIDS
BOARD OF CHOSEN FREEHOLDERS
CAPE MAY COUNTY – NEW JERSEY**

Notice is hereby given that sealed proposals addressed to Stephen O'Connor, County Administrator, will be received up to **2:00 P.M.** prevailing time, on **Wednesday, January 27, 2010**, at which time they will be publicly opened and read at the William E. Sturm, Jr. Administration Building, 4 Moore Road, Crest Haven Complex, Cape May Court House, New Jersey, for the following:

**“RE-BID PEDESTRIAN BRIDGE CONSTRUCTION AT COUNTY PARK NORTH,
TOWNSHIP OF UPPER”**

Proposal forms, instructions to bidders, specifications and other bidding documents may be obtained upon payment of a **\$40.00 Charge (non-refundable)** at the office of the County Engineer, Dale M. Foster, (609) 465-1035, during normal office hours at the above address.

The Board reserves the right to reject any or all proposals in whole or in part and to waive such informalities as may be permitted by law.

Bidders are required to comply with the requirements of N.J.S.A.10:5-31 Et.Seq. and N.J.A.C. 17:27: 27.

Bids must be made on standard proposal form in the manner designated therein and required by the specifications, must be enclosed in sealed envelopes bearing the name and address of the bidder and marked **“RE-BID PEDESTRIAN BRIDGE CONSTRUCTION AT COUNTY PARK NORTH, TOWNSHIP OF UPPER”** on the outside, addressed to Stephen O'Connor, County Administrator, Administration Building, 4 Moore Road, Crest Haven Complex, Cape May Court House, New Jersey 08210, and must be accompanied by a cashier's or certified check or a bid bond for not less than 10% of the amount bid, but not in excess of \$20,000.00, drawn to the order of Cape May County Treasurer, and be delivered at the place on or before the hour named above.

Stephen O'Connor
County Administrator

Daniel Beyel
Director

PROPOSAL

**Re-Bid of Pedestrian Bridge Construction
at County Park – North, Township of Upper
County of Cape May**

To the Board of Chosen Freeholders of the County of Cape May, New Jersey:

The undersigned hereby declares that he ha carefully examined the Advertisement, Specifications, Plans and site of the Project and form of Contract and Bond for the projects as specified and delineated at the price per unit of measure for each scheduled item of work stated in the Schedule of Prices following.

It is understood that the TOTAL PRICE stated by the undersigned in the Schedule of Prices is based on the estimated quantities and will control in the awarding of the Contract. It is further understood that the quantities stated in the Schedule of Prices for various items are estimates only and may be increased or decreased as provided in the Specifications.

SCHEDULE OF PRICES
BASE BID

Item No.	DESCRIPTION	Unit Measure	Quantity	Unit Price \$	Amount \$
1	Clearing Site	LS	1		
2	Pile Encasement	UNIT	8		
3	Plastic Timber Structures	CF	117		
4	Concrete Grade Beam	UNIT	2		
5	Assemble Pre-Manufactured Bridge	LS	1		
6	Silt Fence	LF	120		
7	Restoration	LS	1		

TOTAL PRICE _____ \$ _____

Firm Name of Bidder

Date _____

PROPOSAL (Continued)

**Re-Bid of Pedestrian Bridge Construction
at County Park – North, Township of Upper
County of Cape May**

Accompanying this proposal is a certified or cashier's check or bid bond made payable to Cape May County Board of Chosen Freeholders for not less than ten (10) percent of the amount bid, but not more than \$20,000, which the undersigned agree is to be forfeited as liquidated damages and not as a penalty if the Contract is awarded to the undersigned and the undersigned shall fail to execute the Contract for the Project and furnish the bond required within the stipulated time.

The undersigned is (an Individual)
(a Corporation) under the laws of the State of _____
(a Partnership)

having principal offices at _____

Signed by _____ Date _____

Name _____

Firm _____

Address _____

Telephone No. _____

Fax No. _____

Firm Name of Bidder Date _____

CAPE MAY COUNTY
DEPARTMENT of PUBLIC WORKS
Office of the COUNTY ENGINEER



DANIEL BEYEL
Freeholder

4 Moore Road
Cape May Court House, N.J. 08210-1601
(609) 465-1035 ☐ Fax: 465-1418

DALE M. FOSTER
Engineer

January 13, 2010

Memo To: Prospective Bidders

From: Dale M. Foster, PE, County Engineer

Re: **RE-BID OF PEDESTRIAN BRIDGE CONSTRUCTION
AT COUNTY PARK – NORTH
(CAMERON PARK)
TOWNSHIP OF UPPER
CAPE MAY COUNTY, NJ
ADDENDUM NO. 1**

Addendum No. 1 has been issued to the Contract Documents for the referenced project. The revision listed shall be made to the Contract Documents issued for the receipt of bids. This addendum shall become part of the total contract.

The Bidder shall acknowledge receipt of this Addendum by signing and returning the attached acknowledgement sheet with the Bidder's Proposal.

The County regrets any inconvenience that this Addendum causes.

DMF/df
Enclosures

Cc: Stephen O'Connor, Clerk/Administrator
Purchasing Department

ADDENDUM NO. 1

The revisions listed below shall become part of the contract, due consideration to these revisions shall be made by the Contractor in preparing their bid for the project. The Contractor shall acknowledge receipt of this Addendum by signing and returning the attached sheet with the Contractor's Proposal. Proposals not including a signed copy of the attached sheet will not be considered.

THE FOLLOWING CHANGES SHALL BE MADE TO THE PLANS:

On **Sheet 2 of 5, in the Layout and Control Plan**, the following change shall be made:

- The Callout in the center of the Plan "CONTRACTOR TO CUT OFF EXISTING PILINGS TO ELEV. 7.50' (TYP.), CONTRACTOR TO ENCASE EXISTING PILINGS WITH FIBERGLASS OR PVC SLEEVES. SLEEVE LENGTH SHALL BE 15' AND EXTEND DOWNWARD BEGINNING AT THE PILE CUTOFF ELEVATION." is revised to read as follows: "CONTRACTOR TO CUT OFF EXISTING PILINGS TO ELEV. **5.70'** (TYP.), CONTRACTOR TO ENCASE EXISTING PILINGS WITH FIBERGLASS OR PVC SLEEVES. SLEEVE LENGTH SHALL BE 15' AND EXTEND DOWNWARD BEGINNING AT THE PILE CUTOFF ELEVATION."

Attached hereto is a Sketch (Sheet 1 of 1) containing "PILE ENCASEMENT DETAIL". This detail shall become part of the construction plans for this contract.

STEPHEN O'CONNOR,
CLERK/ADMINSTRATOR

DANIEL BEYEL,
FREEHOLDER DIRECTOR

ADDENDUM NO. 1 ACKNOWLEDGEMENT

Acknowledgement is hereby made of Addendum No. 1, issued January 13, 2010, received since the issuance of the Contract Documents for **RE-BID OF PEDESTRIAN BRIDGE CONSTRUCTION AT COUNTY PARK – NORTH (CAMERON PARK)** in the Township Of Upper, Cape May County, NJ. The Contractor shall include this signed sheet with his bid package.

Signature of Bidder: _____


Title: _____

Name of Firm: _____


Address: _____

Date: _____

M/DWG/PARKZOO/CAMERONBRIDGE

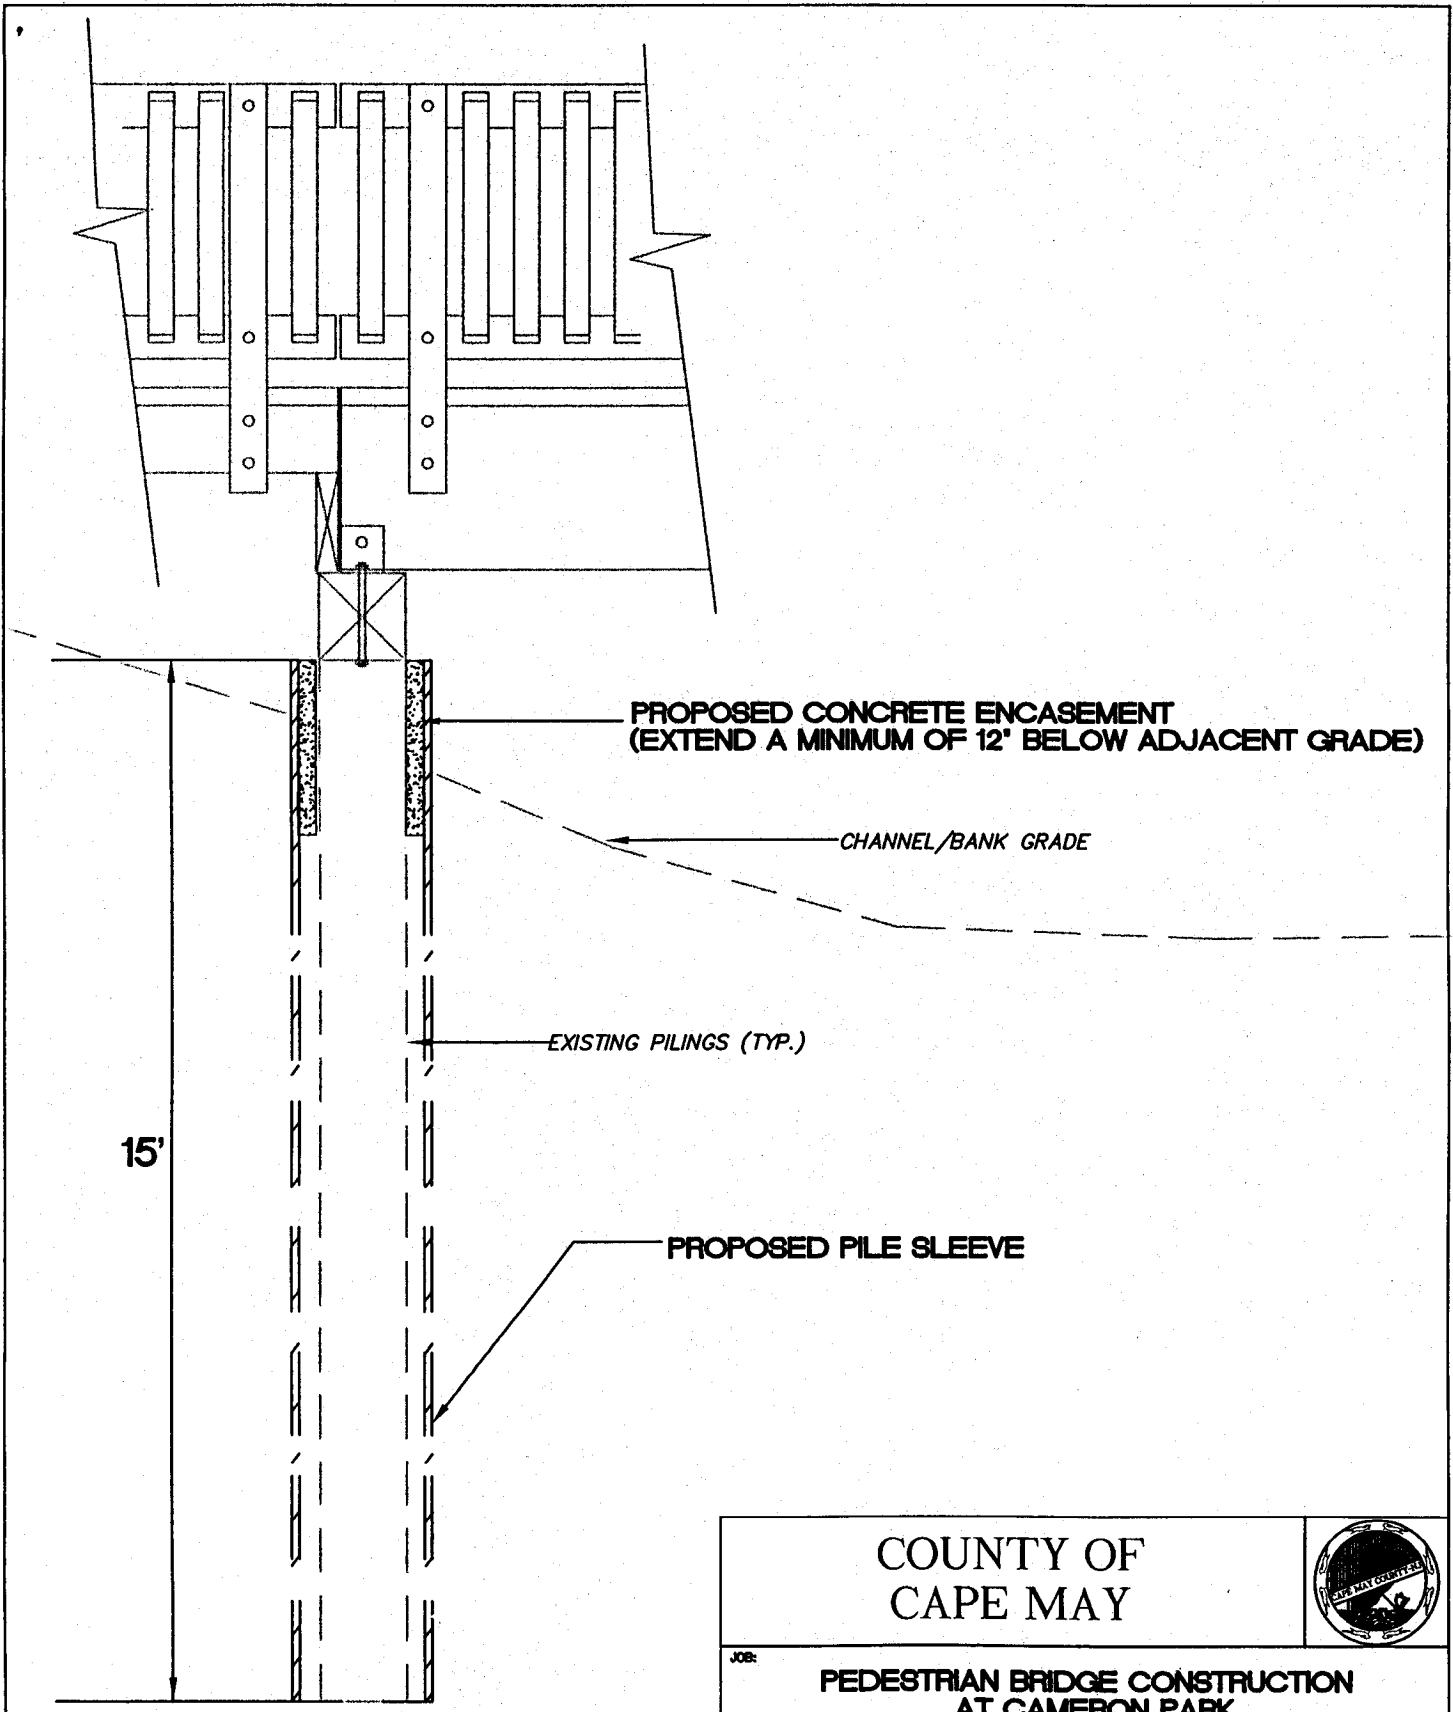

PILE ENCASEMENT DETAIL

COUNTY OF CAPE MAY		
JOB: PEDESTRIAN BRIDGE CONSTRUCTION AT CAMERON PARK		
DETAILS: PILE ENCASEMENT DETAIL		
UPPER TOWNSHIP	CAPE MAY COUNTY, NEW JERSEY	
DRAWN: <i>RGC</i>	DATE: <i>1/10</i>	SCALE: <i>N.T.S.</i> SHEET <i>1</i> OF <i>1</i>
OFFICE OF THE COUNTY ENGINEER		
APPROVED: <i>[Signature]</i>	DATE: <i>2/1/2010</i>	
DALE M. FOSTER		COUNTY ENGINEER