




ROADWAY TYPICAL SECTION - STA. 1+00
(EAST OF GEORGE REDDING BRIDGE)

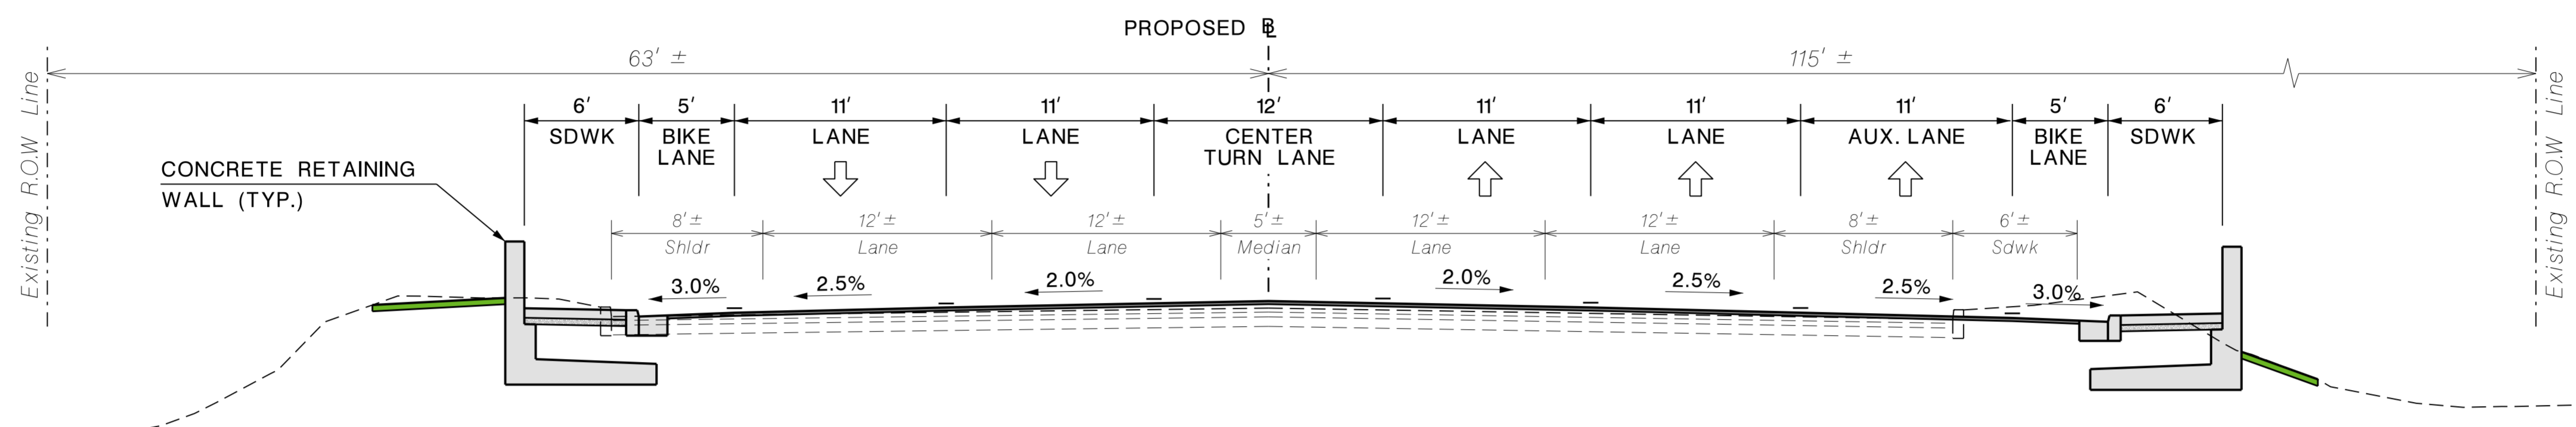


ROADWAY TYPICAL SECTION - STA. 6+00
(WEST OF WEST RIO GRANDE AVENUE)

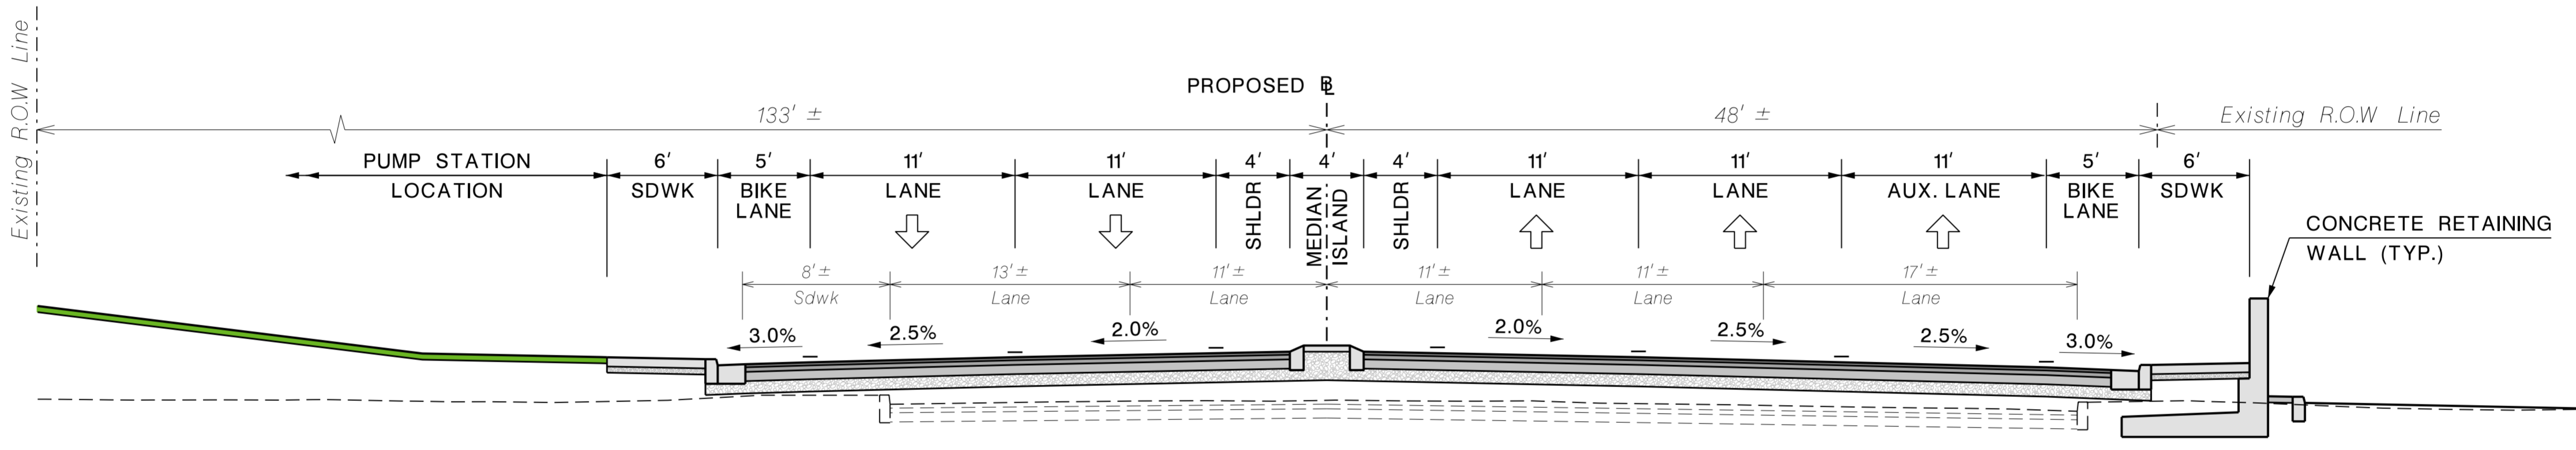

ROADWAY TYPICAL SECTION - STA. 12+00
(WEST OF SUSQUEHANNA AVENUE)

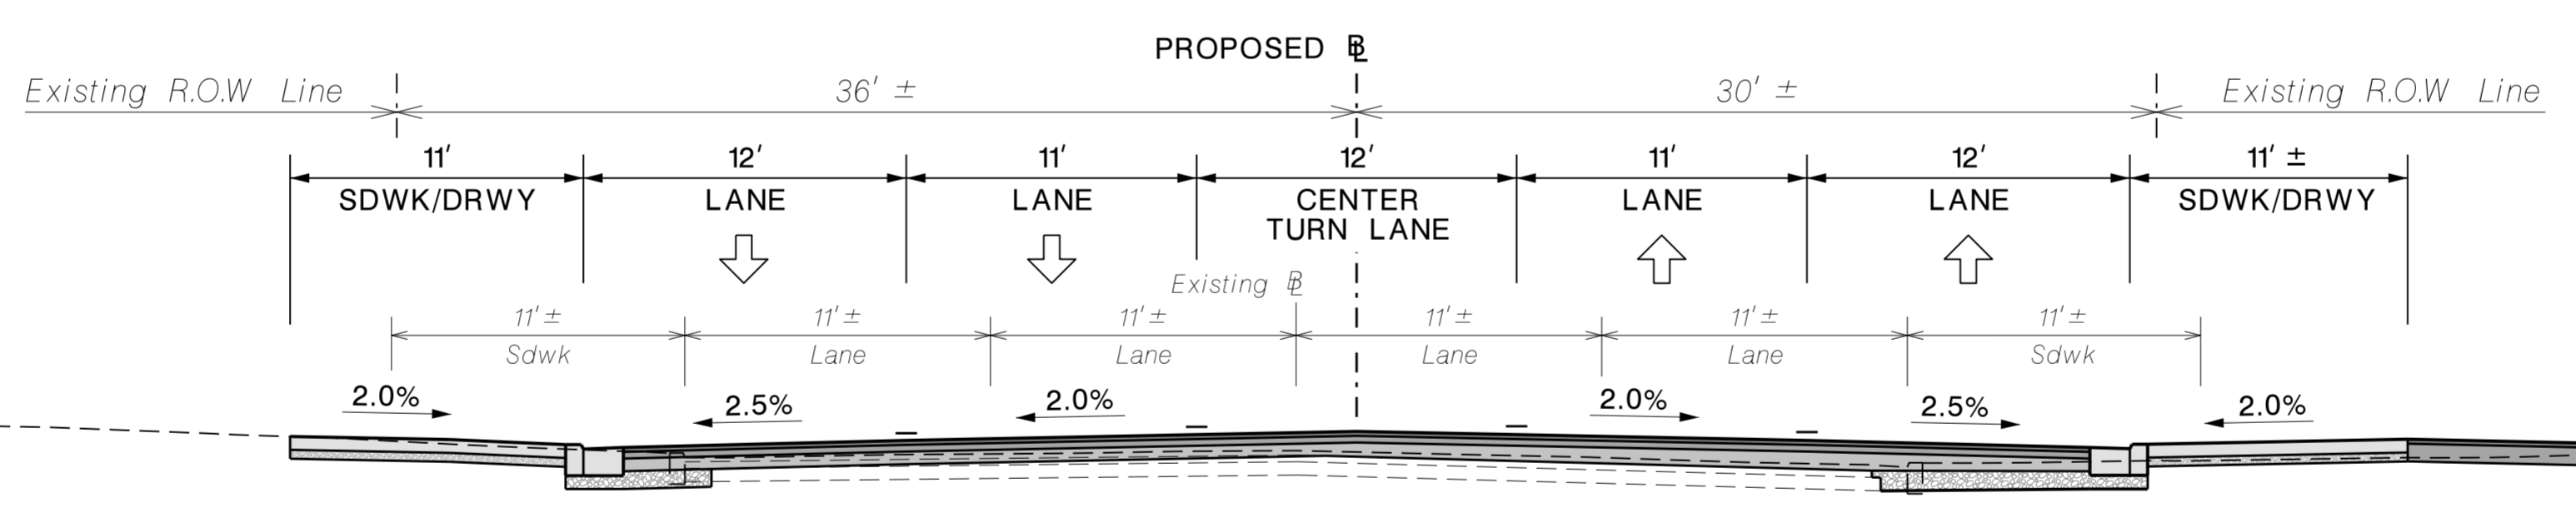

ROADWAY TYPICAL SECTION - STA. 16+25
(EAST OF SUSQUEHANNA AVENUE - WAWA DRIVEWAY)

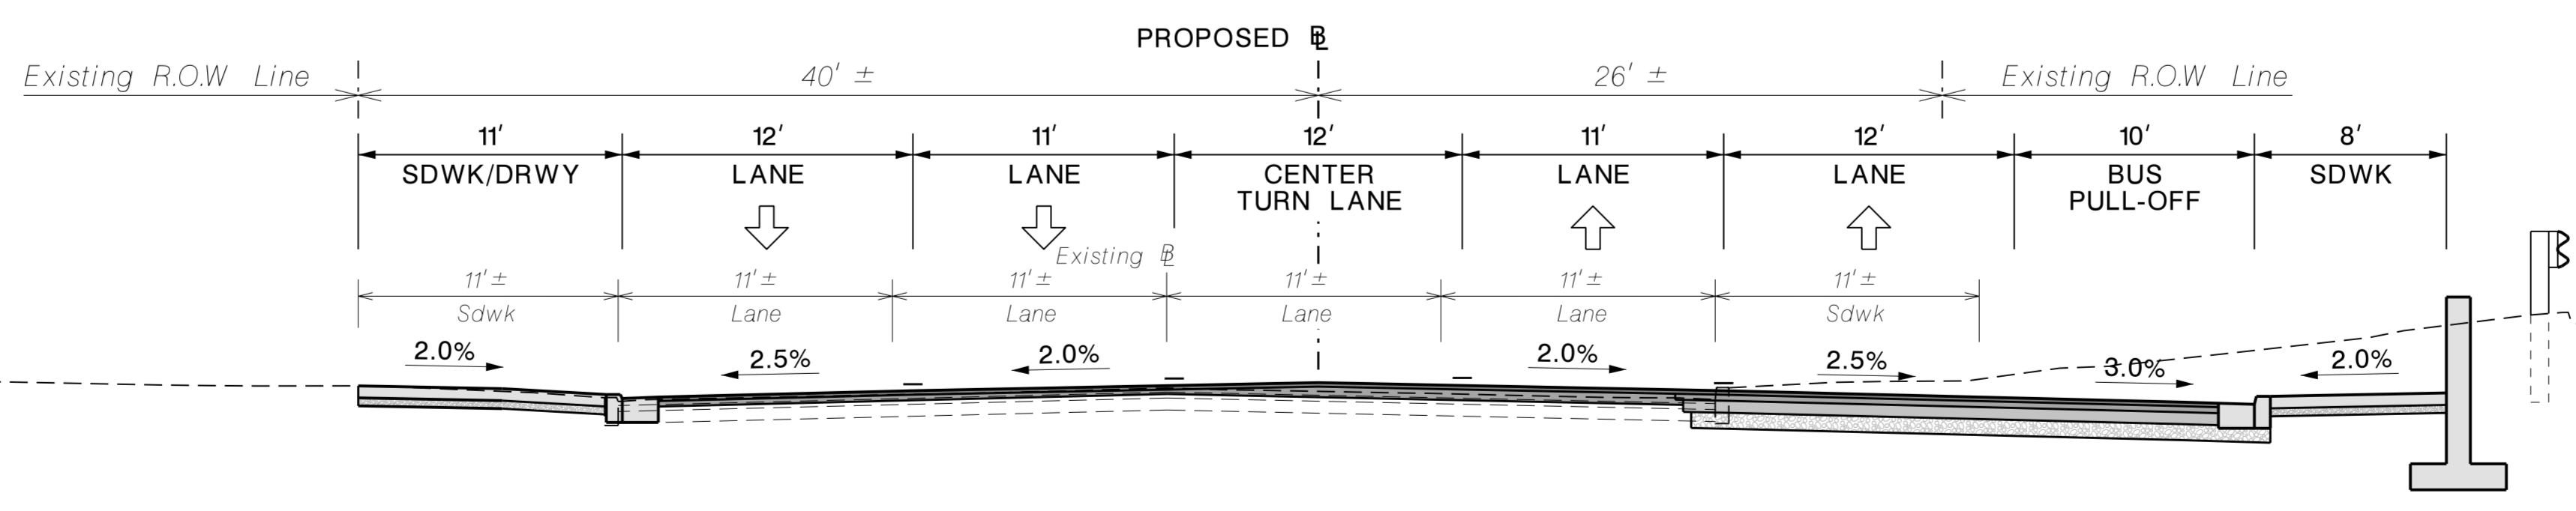

ROADWAY TYPICAL SECTION - STA. 20+75
(EAST OF HUDSON AVENUE - BUS PULL-OFF)



PRELIMINARY DESIGN

RIO GRANDE AVENUE (C.R. 661)
ENTRANCE IMPROVEMENTS
City of Wildwood
Cape May County

September 2017

Michael Baker
INTERNATIONAL

